



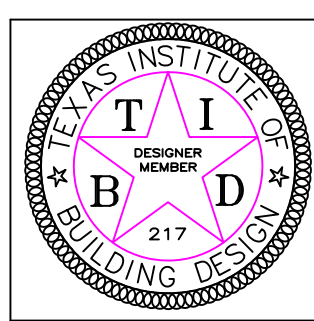

POTEET DESIGN ASSOC.
P. D. A.
Houston, TX.
Sean Poteet 832.887.6272
Baxter Poteet 832.883.6549

 

CorPro Systems (N.O.V.)
Port of Houston, Houston, TX.

© 2014

PROJECT
SHIPPING CONTAINER
ENCLOSURE FOR PAINT
BOOTH

REVISED
01/06/2015

DRAWN BY:
Sean Poteet

CHECKED
CBP

DATE RELEASED



CONTRACTOR

DESCRIPTION
ELEVATIONS


PROJECT NUMBER
PORT OF HOUSTON

SHEET NUMBER


A3

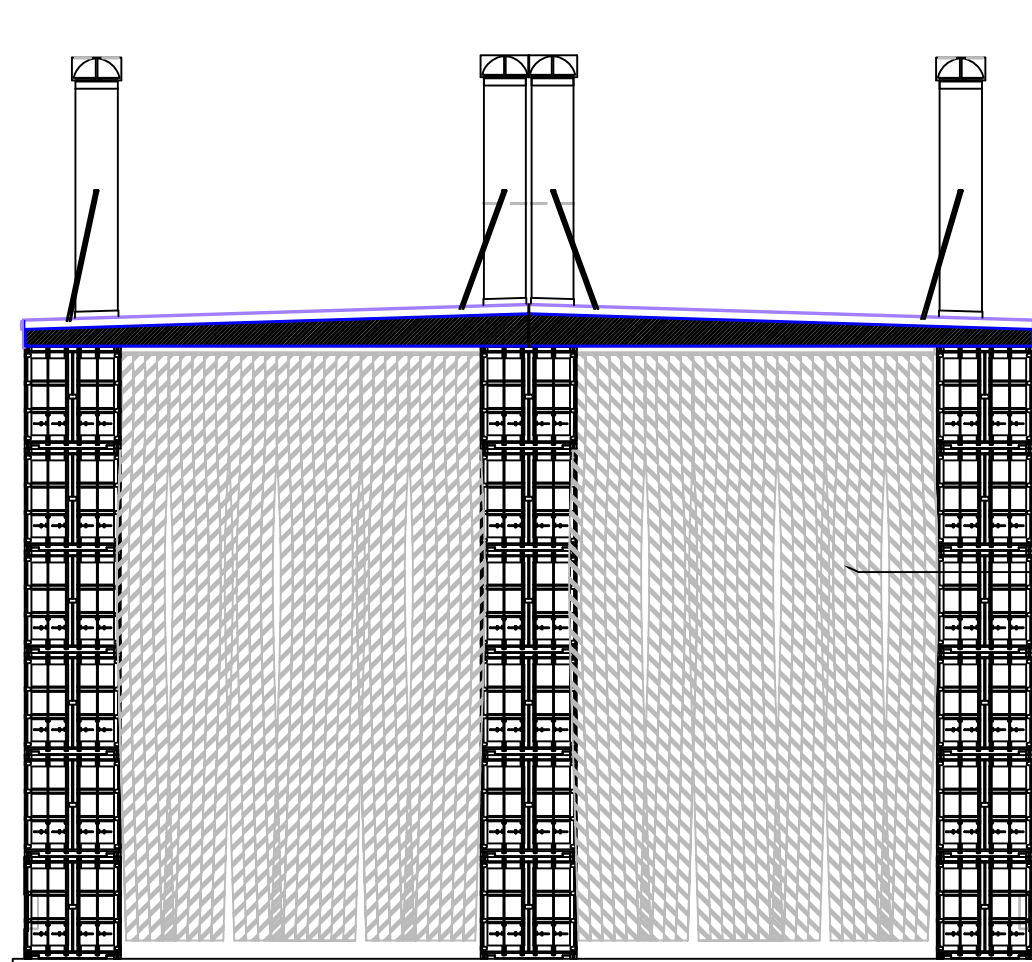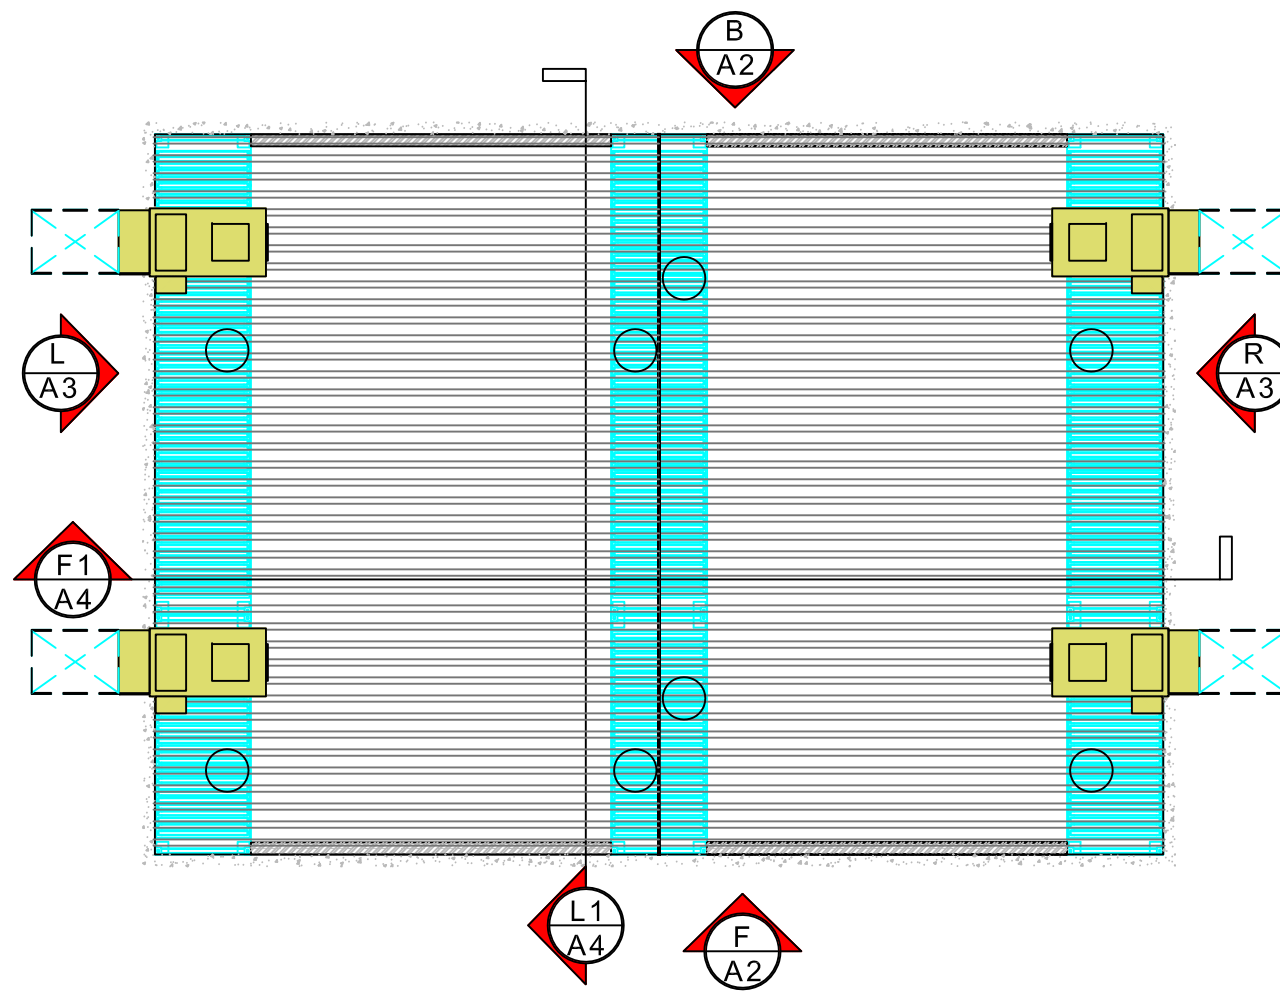


FRONT ELEVATION w/ CURTAIN
1/16 " = 1'-0"

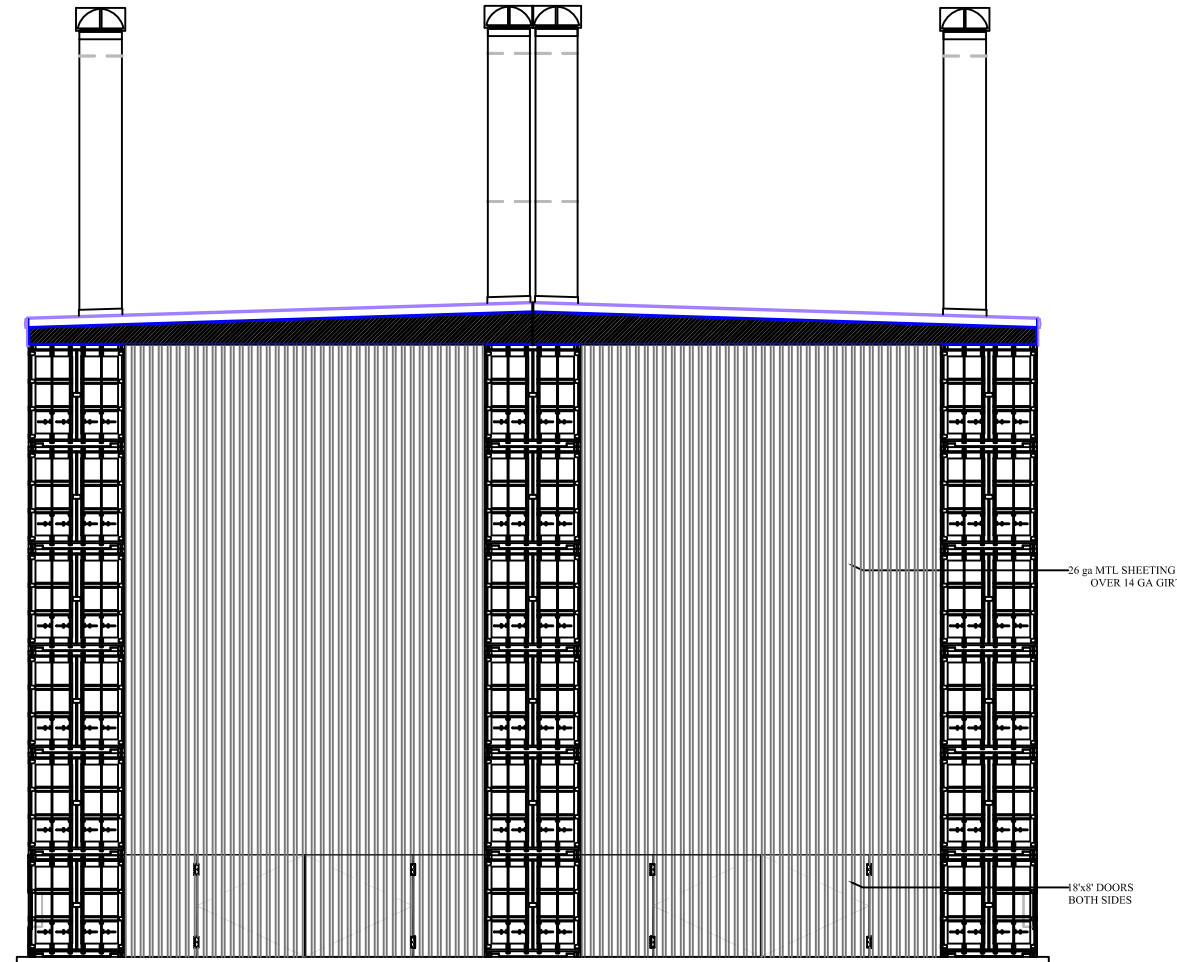

REAR ELEVATION MTL SHEETING
1/16 " = 1'-0"

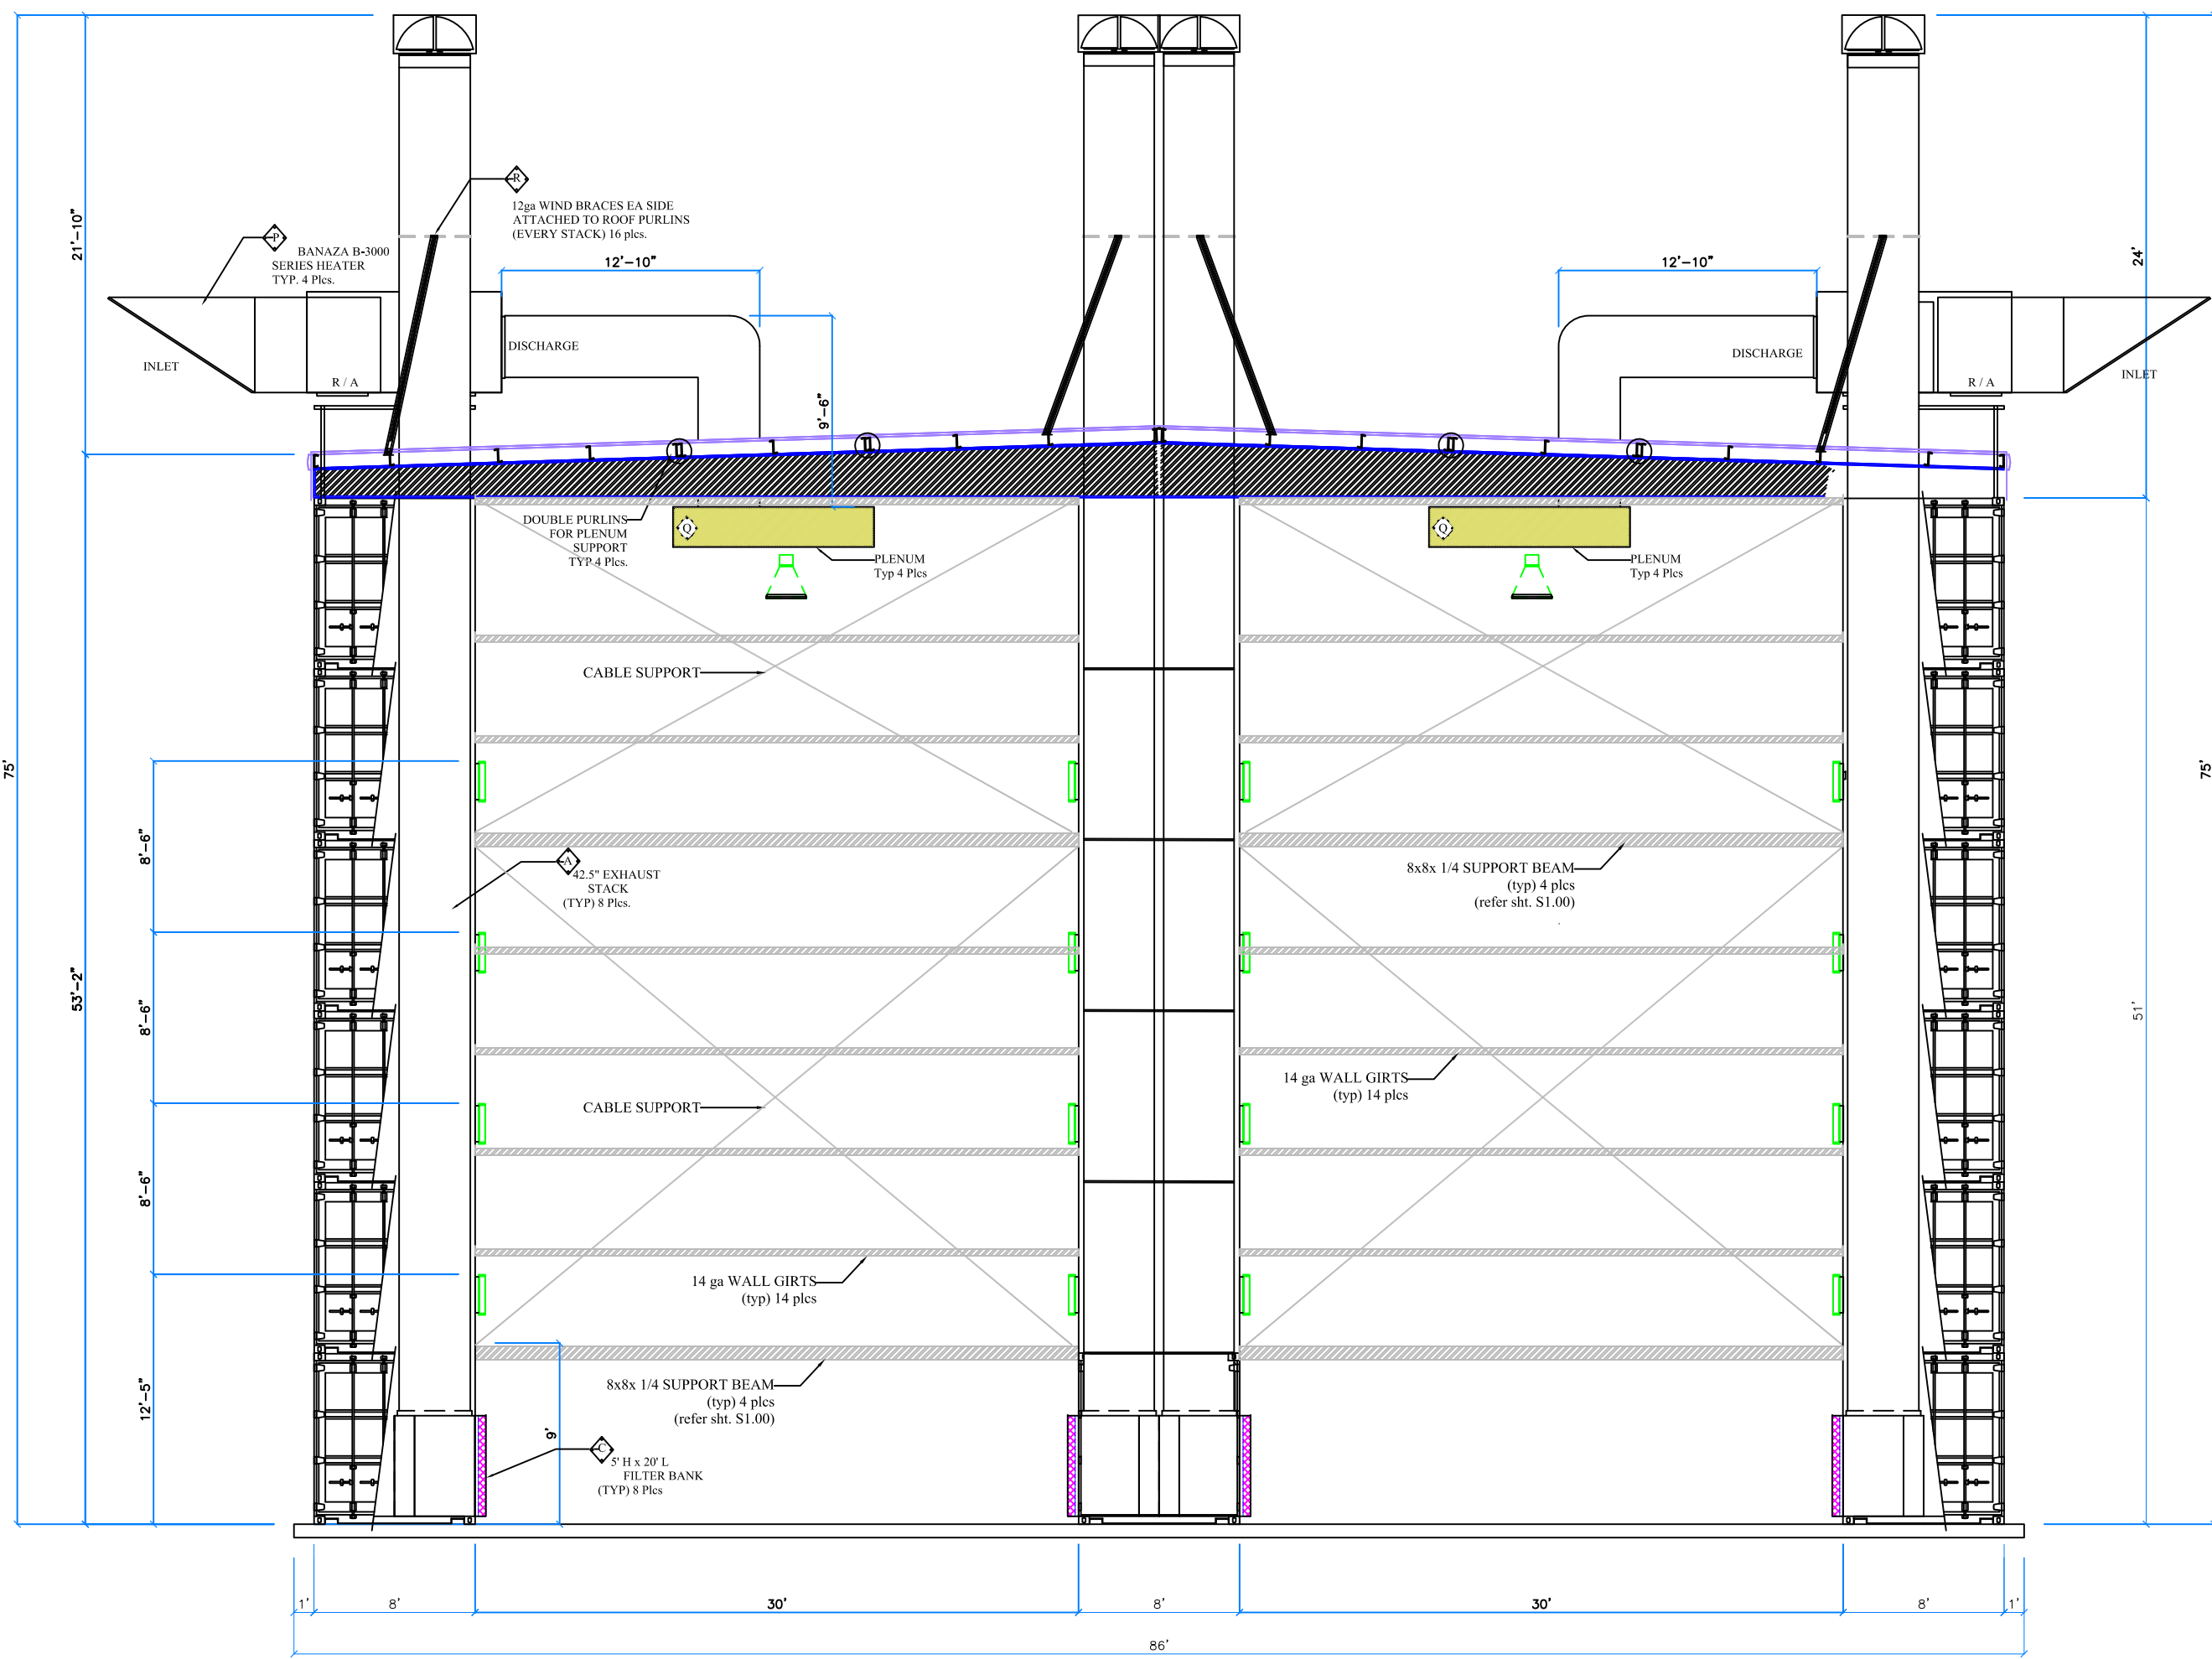

FRONT & REAR ELEVATION
1/8 " = 1'-0"

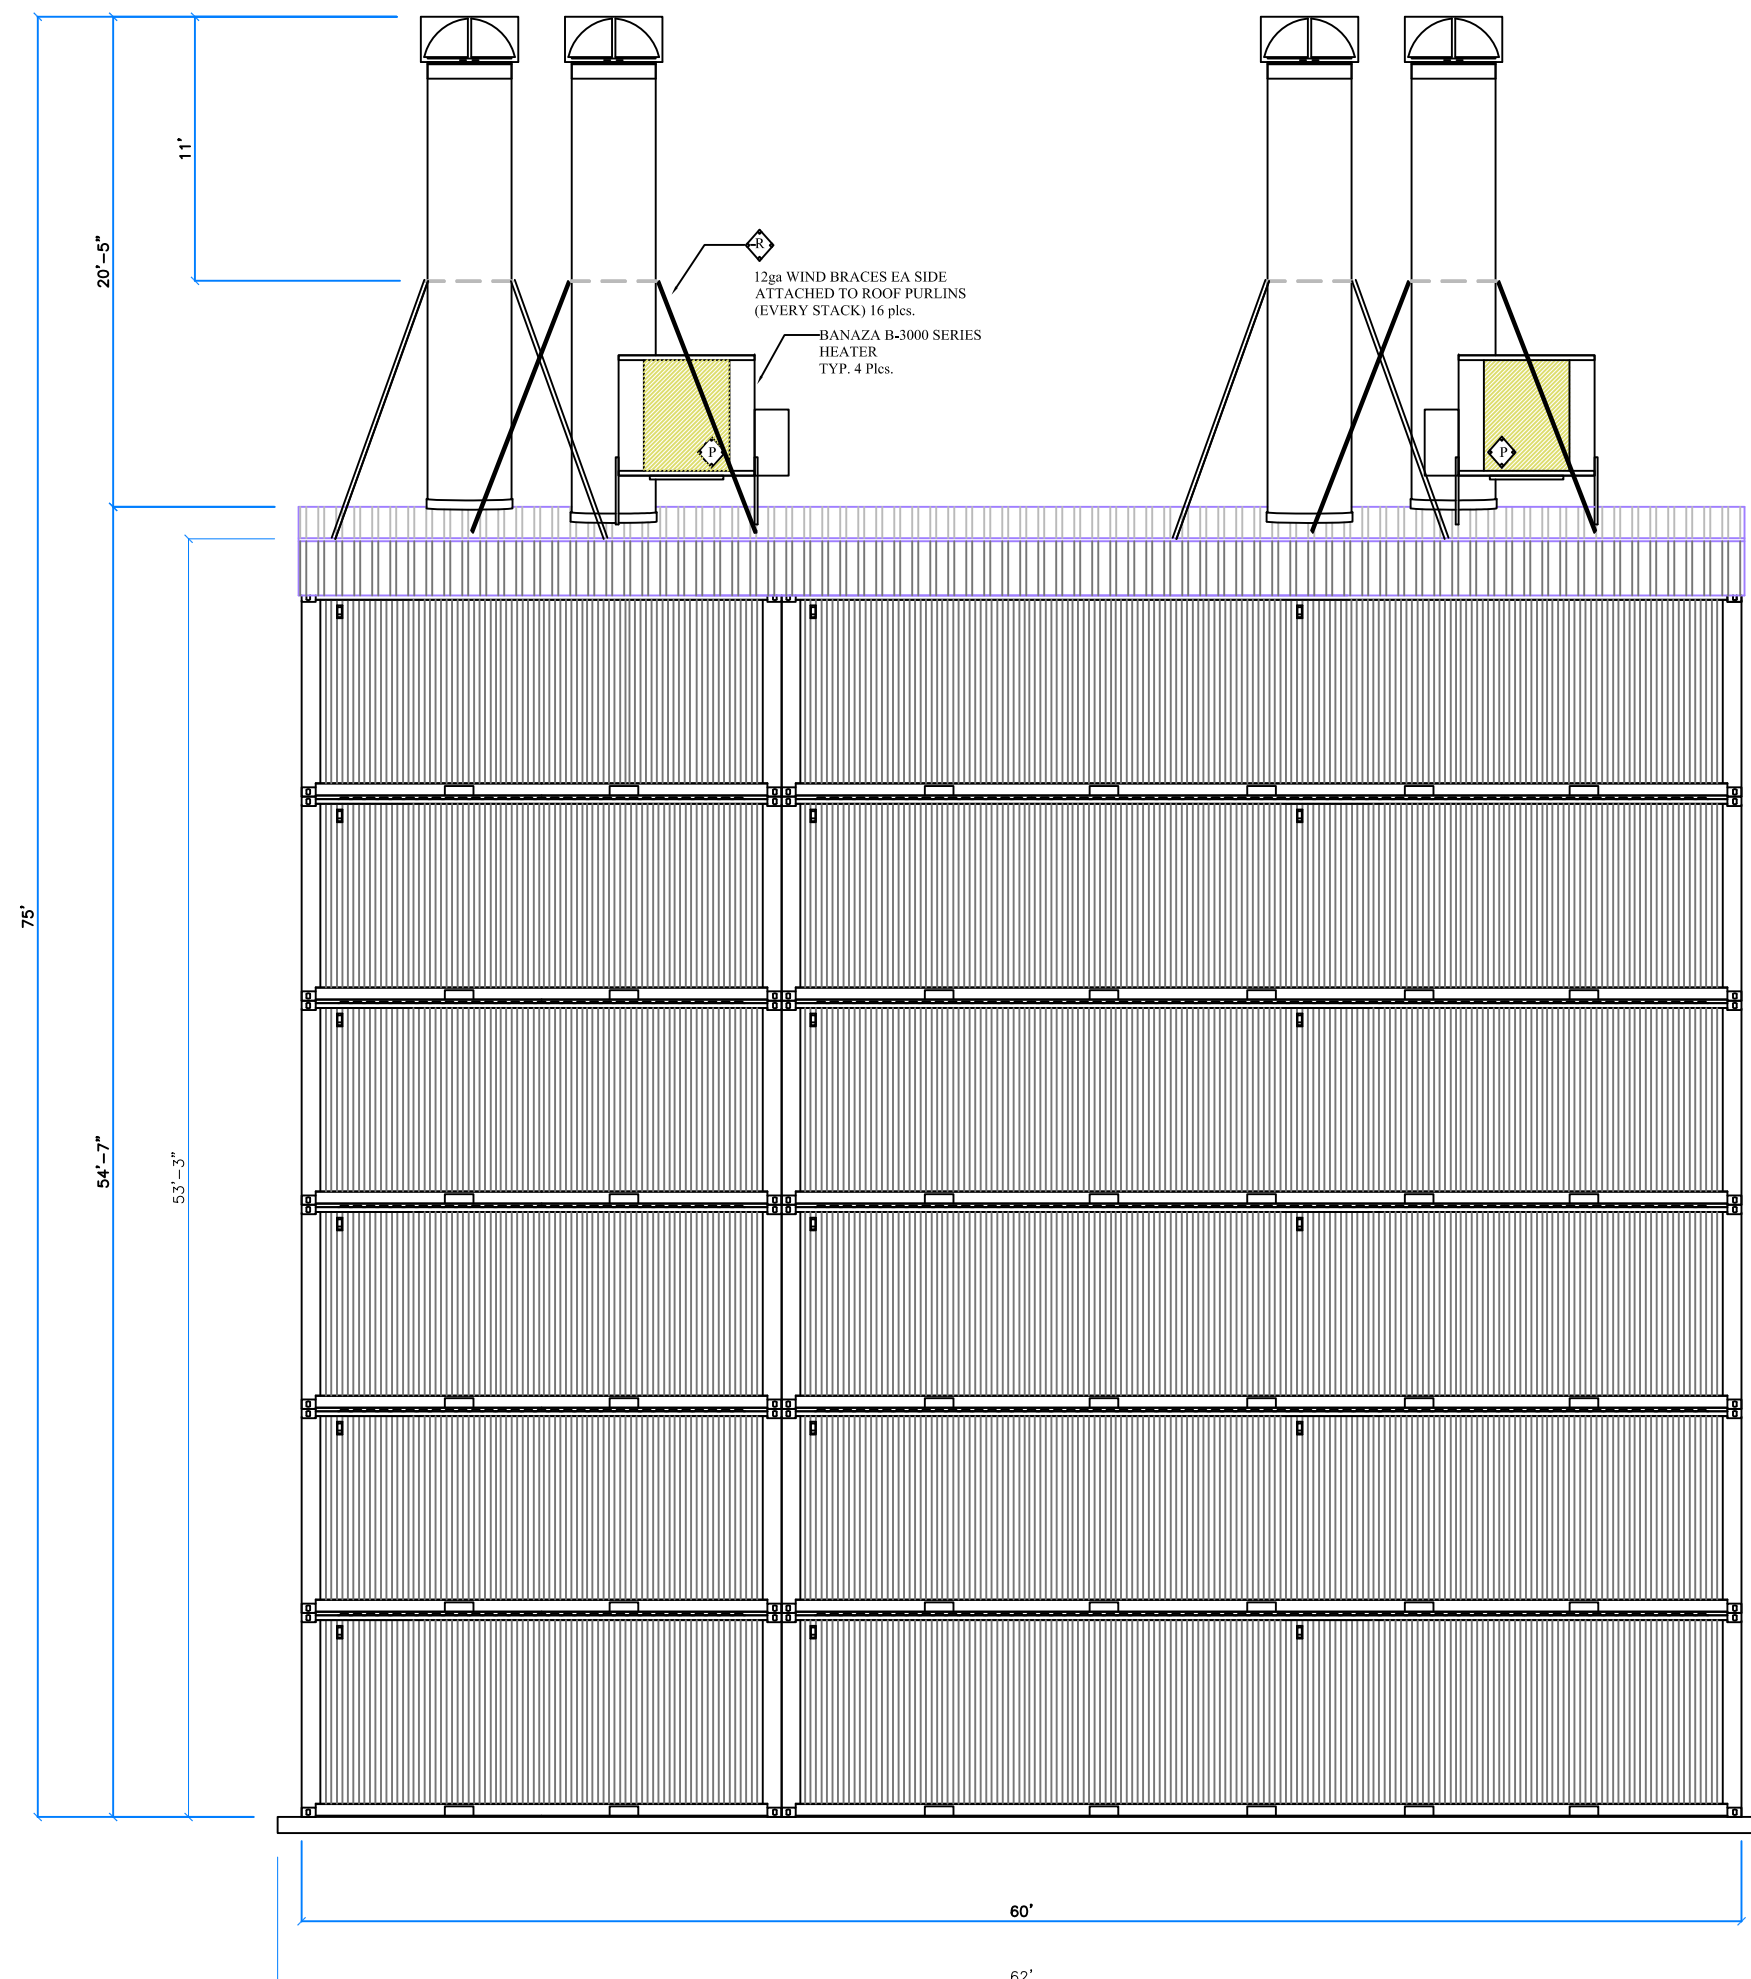

SIDE ELEVATION
1/8 " = 1'-0"